
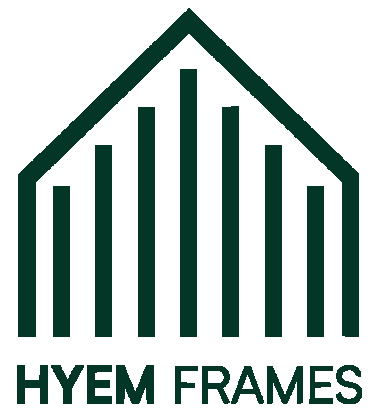


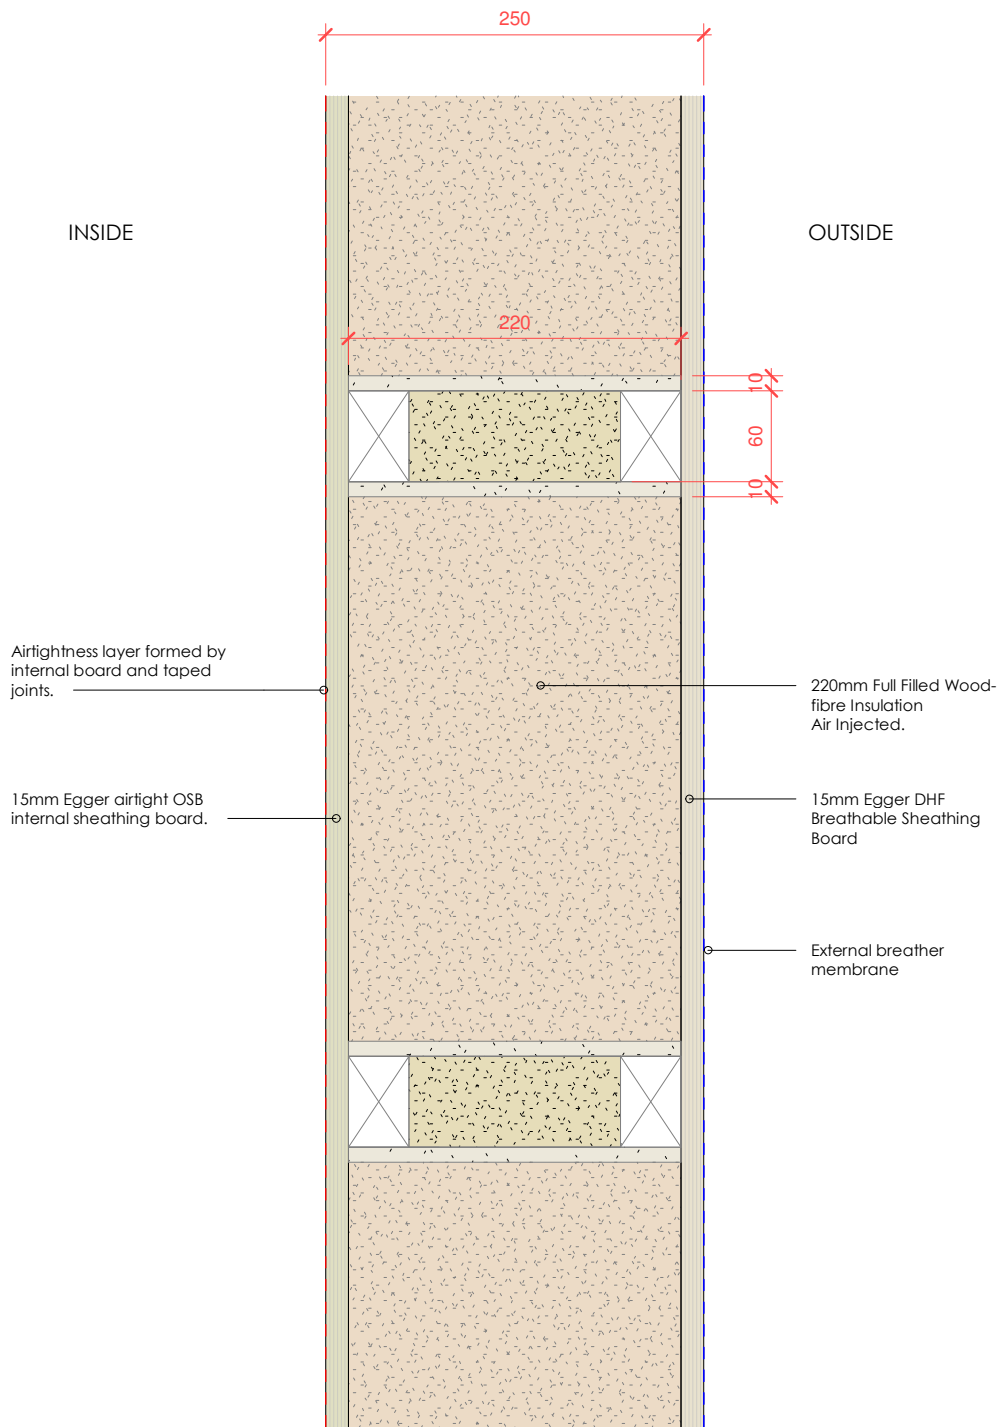

Newburn Haugh Industrial Estate, 10 Riversdale Ct, Newcastle upon Tyne NE15 8SG
T: 07493 802277 E: info@truenorthconstruction.co.uk W: www.truenorthconstruction.co.uk

Project:
Hyem Frames
Client:
Download
Drawing:

Job Number:
2409

Ecobox 220mm Section

Drawing Number:
HYM 04

Scale:
1 : 5

Page:
A3

Drawn by:
CB

Date:
June 26

Rev: