


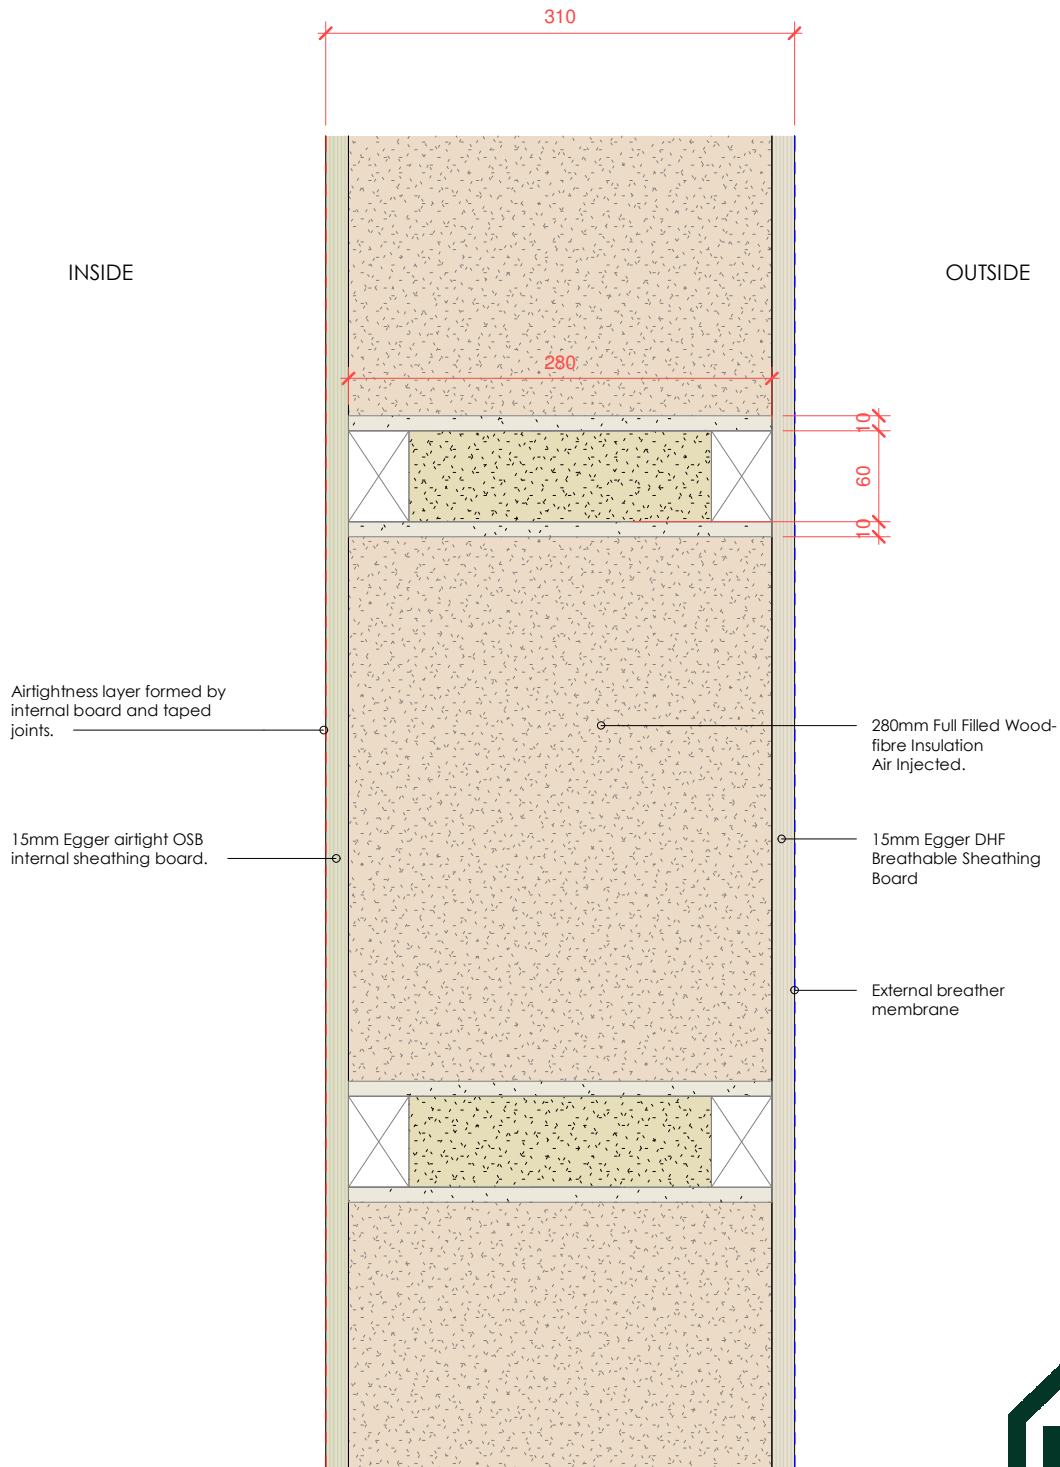

Newburn Haugh Industrial Estate, 10 Riversdale Ct, Newcastle upon Tyne NE15 8SG
 T: 07493 802277 E: info@truenorthconstruction.co.uk W: www.truenorthconstruction.co.uk

Project:
 Hyem Frames
 Client:
 Download
 Drawing:

Ecobox 280mm Section

Job Number:
 2409

Drawing Number:
 HYM 07

Scale:
 1 : 5

Page:
 A3

Drawn by:
 CB

Date:
 June 26